


GENERAL NOTES:  
 9'x20' FOOD SERVICE TENT IN CORNER, TWO FEET FROM WALLS.  
 50, 5' DIAMETER DINNER TABLES, SPACED RANDOMLY  
 40, 3' ROUND HIGHBOY COCKTAIL TABLES, SPACED RANDOMLY  
 8 SEATS PER TABLE = 400 SEATS

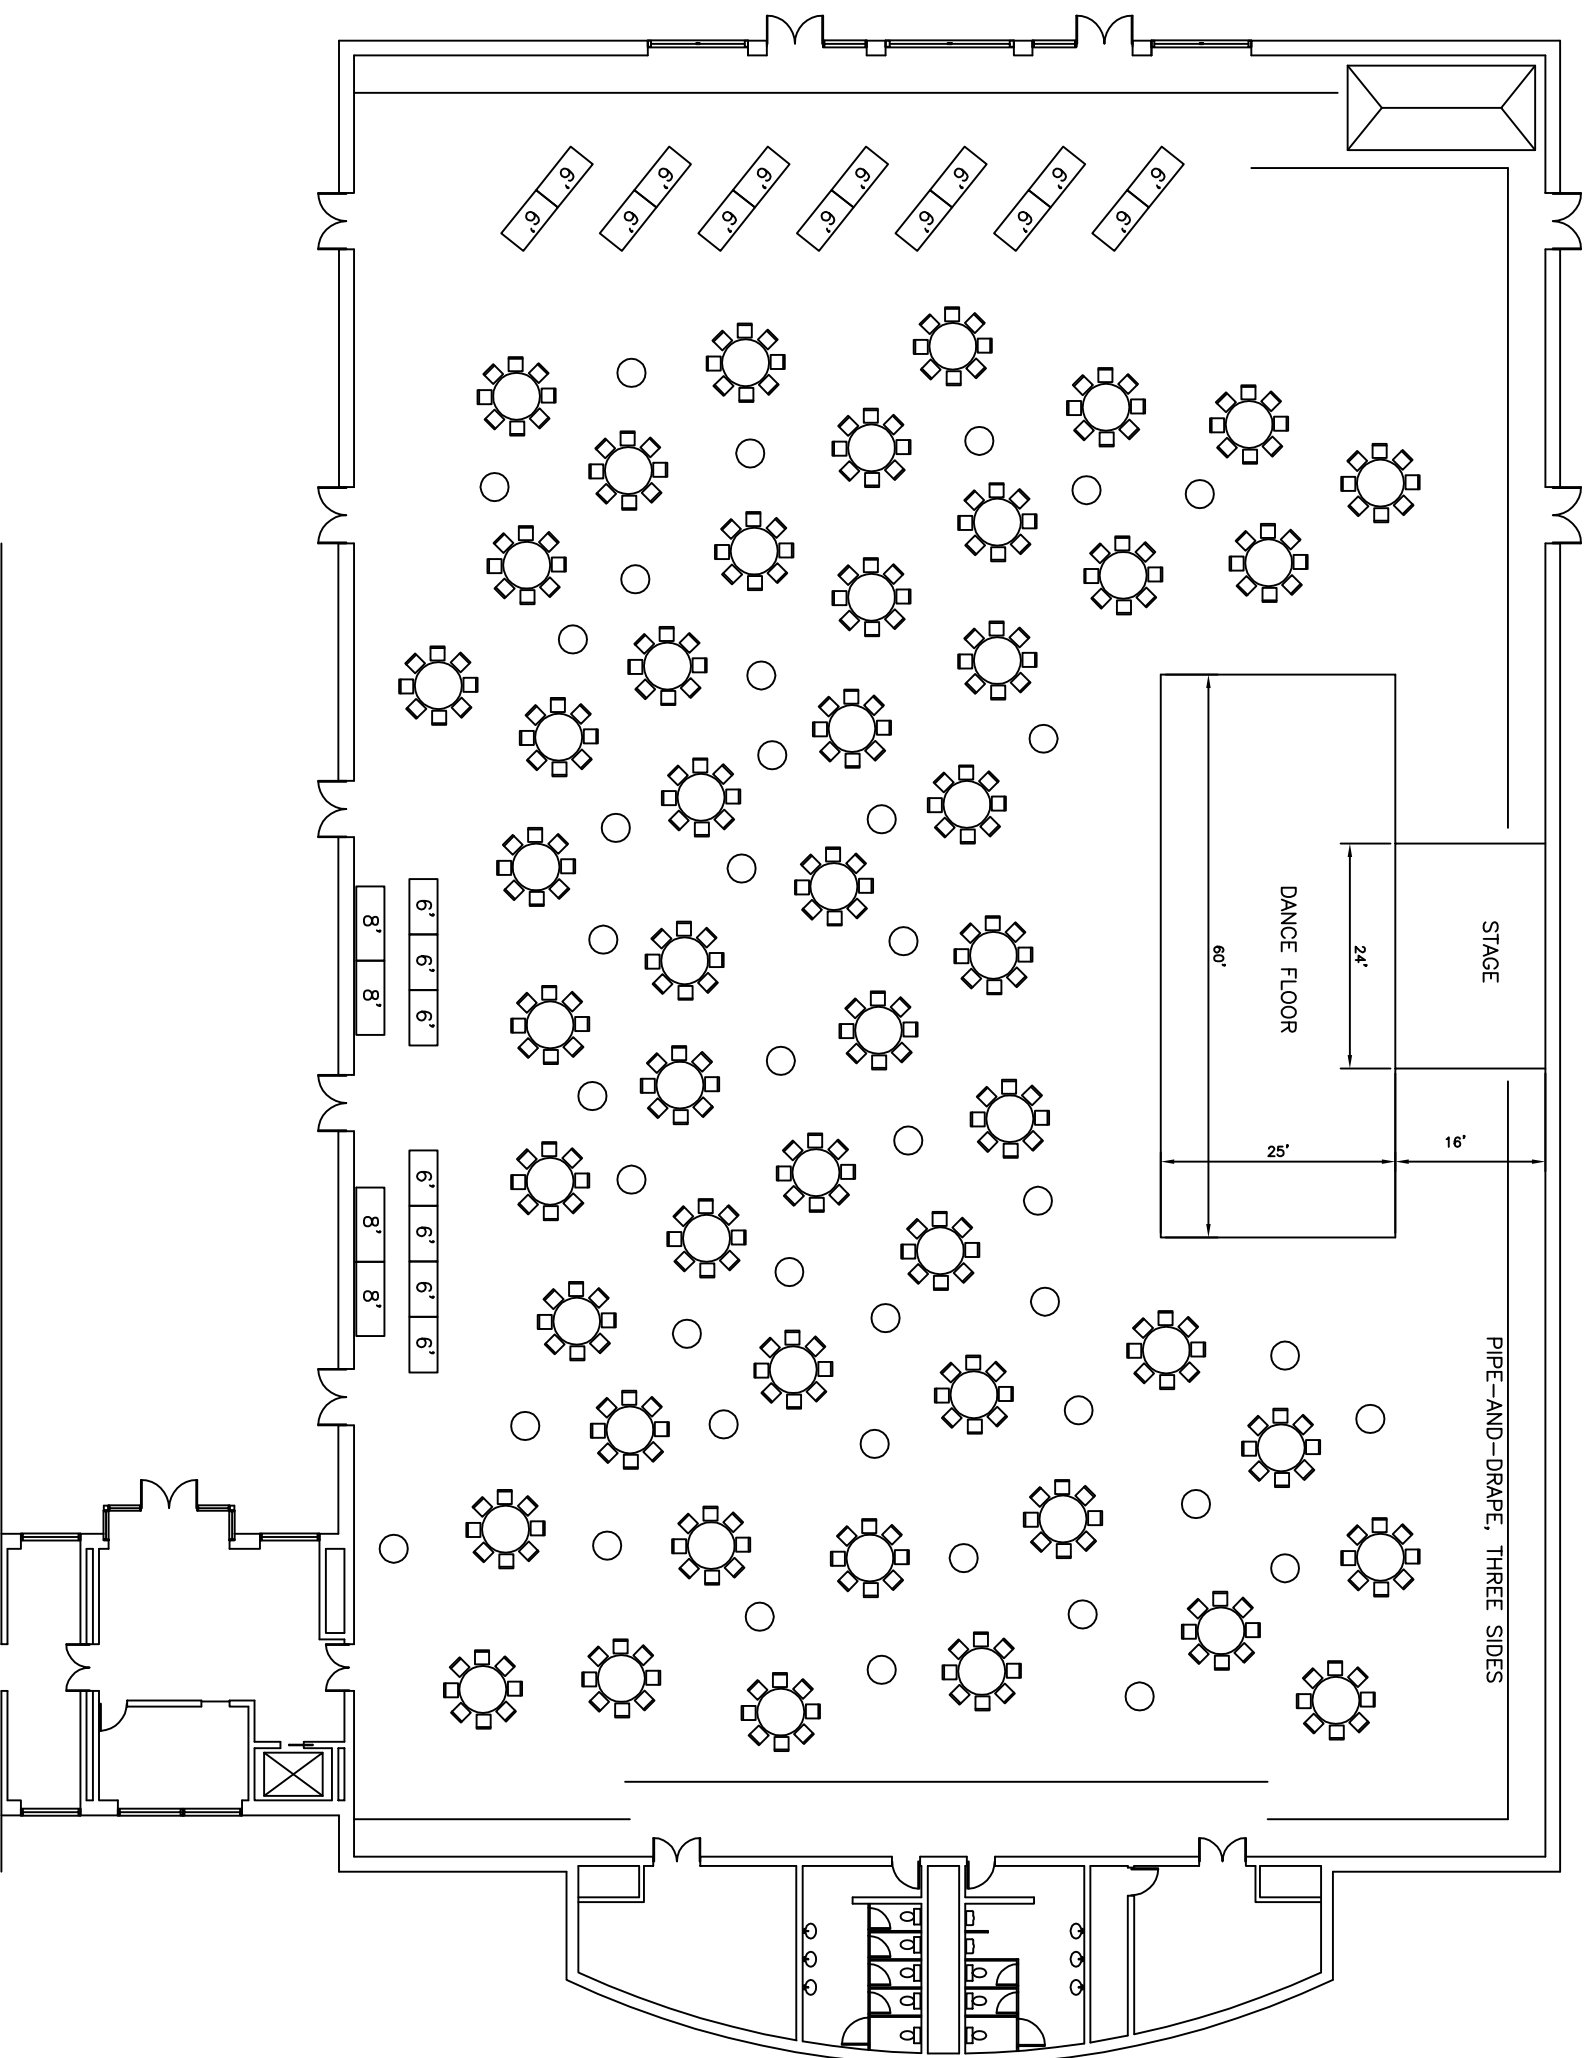

THE UNIVERSITY OF  
**SCRANTON**  
 A JESSUIT UNIVERSITY

PHYSICAD PEANT  
 DEPARTMENT  
 SCRANTON, PA  
 (570) 941-6267 PHONE  
 (570) 941-56220 FAX

BYRON RECREATION CENTER  
 FIRST FLOOR PLAN  
 LAYOUT FOR REUNION EVENT

PROJECT NO.: -----  
 DESIGNED: -----  
 DRAWN: KRANICK  
 SCALE: 1" = 20'  
 DATE: 10 JAN, 2014

DRAWING NO.  
 REUNION  
 EVENT 2014