



THE UNIVERSITY OF
SCRANTON
A J E S U I T U N I V E R S I T Y

PHYSICAL PLANT
DEPARTMENT
SCRANTON, PA
(570) 941-6267 PHONE
(570) 941-6220 FAX

RETREAT CENTER – CHAPMAN LAKE


FLOOR PLANS AS NOTED

PROJECT NO.: -----
DESIGNED: -----
DRAWN: KRANICK
SCALE: NONE
DATE: 16 JUNE, 2007

DRAWING NO.
760-001

PARTITION LEGEND

- MASONRY, BRICK, CONCRETE OR STONE CONSTRUCTION.
 - DRYWALL ON METAL OR WOOD STUD CONSTRUCTION.
 - WOOD PANELING ON METAL OR WOOD STUD CONSTRUCTION.
 - DEMOUNTABLE PARTITIONS.
 - WIRE ON WOOD STUD CONSTRUCTION.
- (ALL PARTITION TYPES MAY OR MAY NOT BE FOUND ON DRAWING)

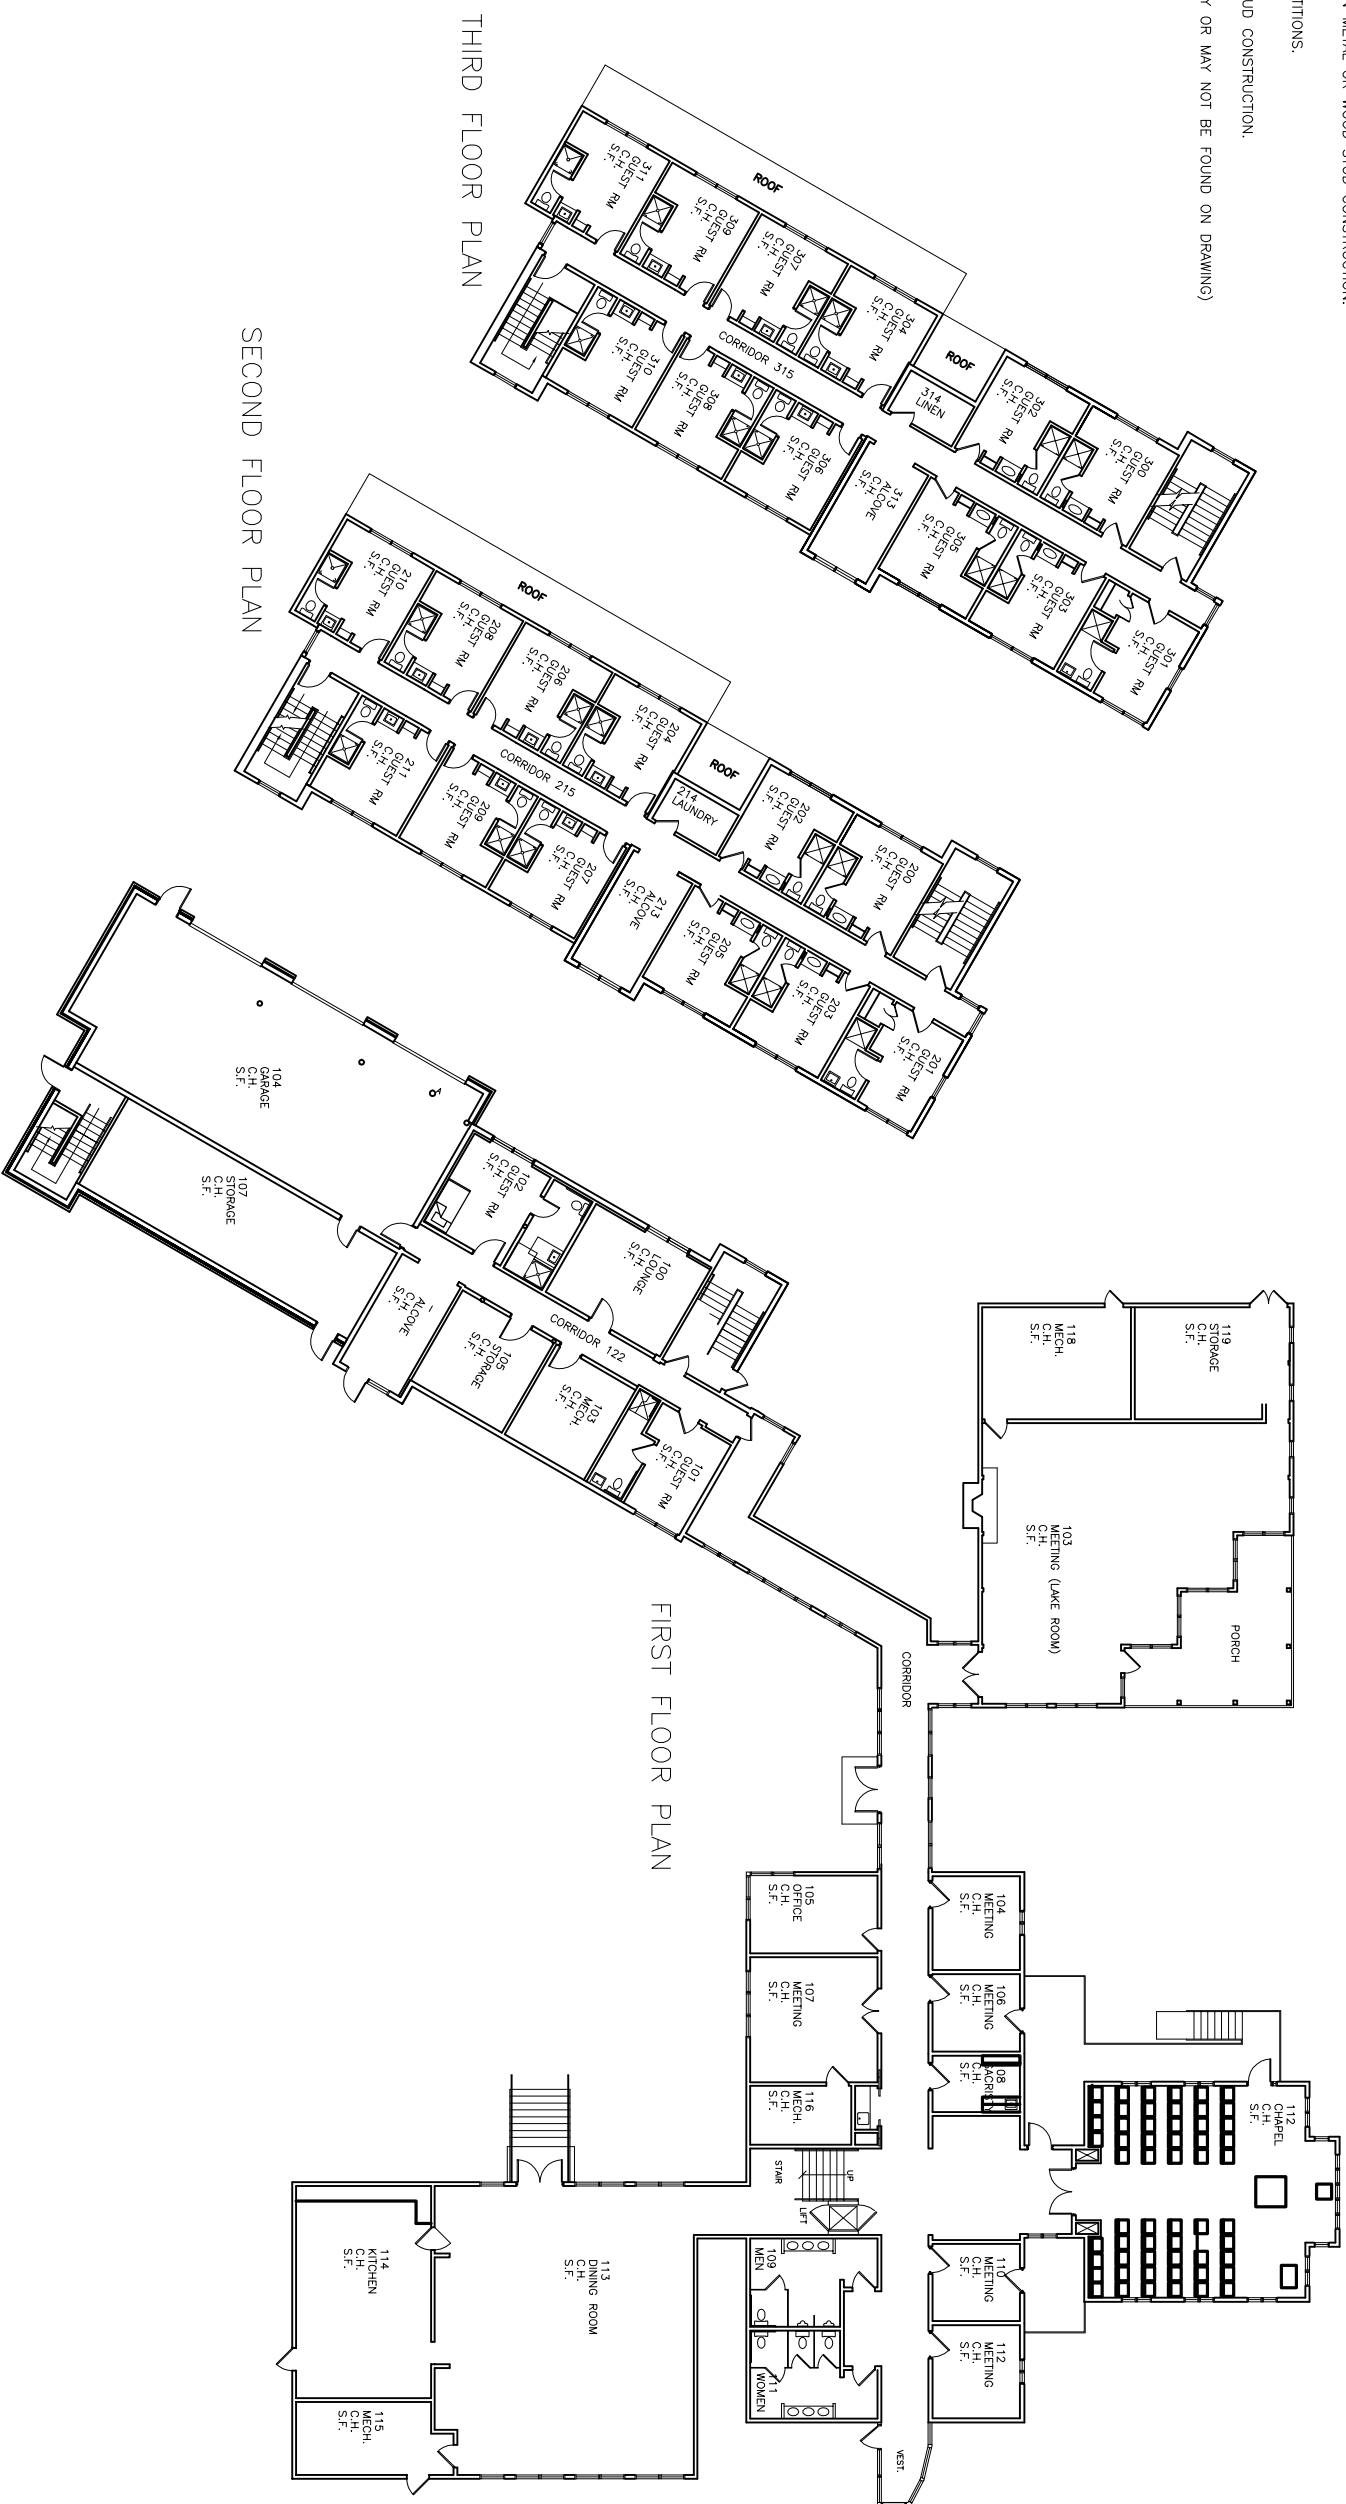

THIRD FLOOR PLAN

SECOND FLOOR PLAN

FIRST FLOOR PLAN