




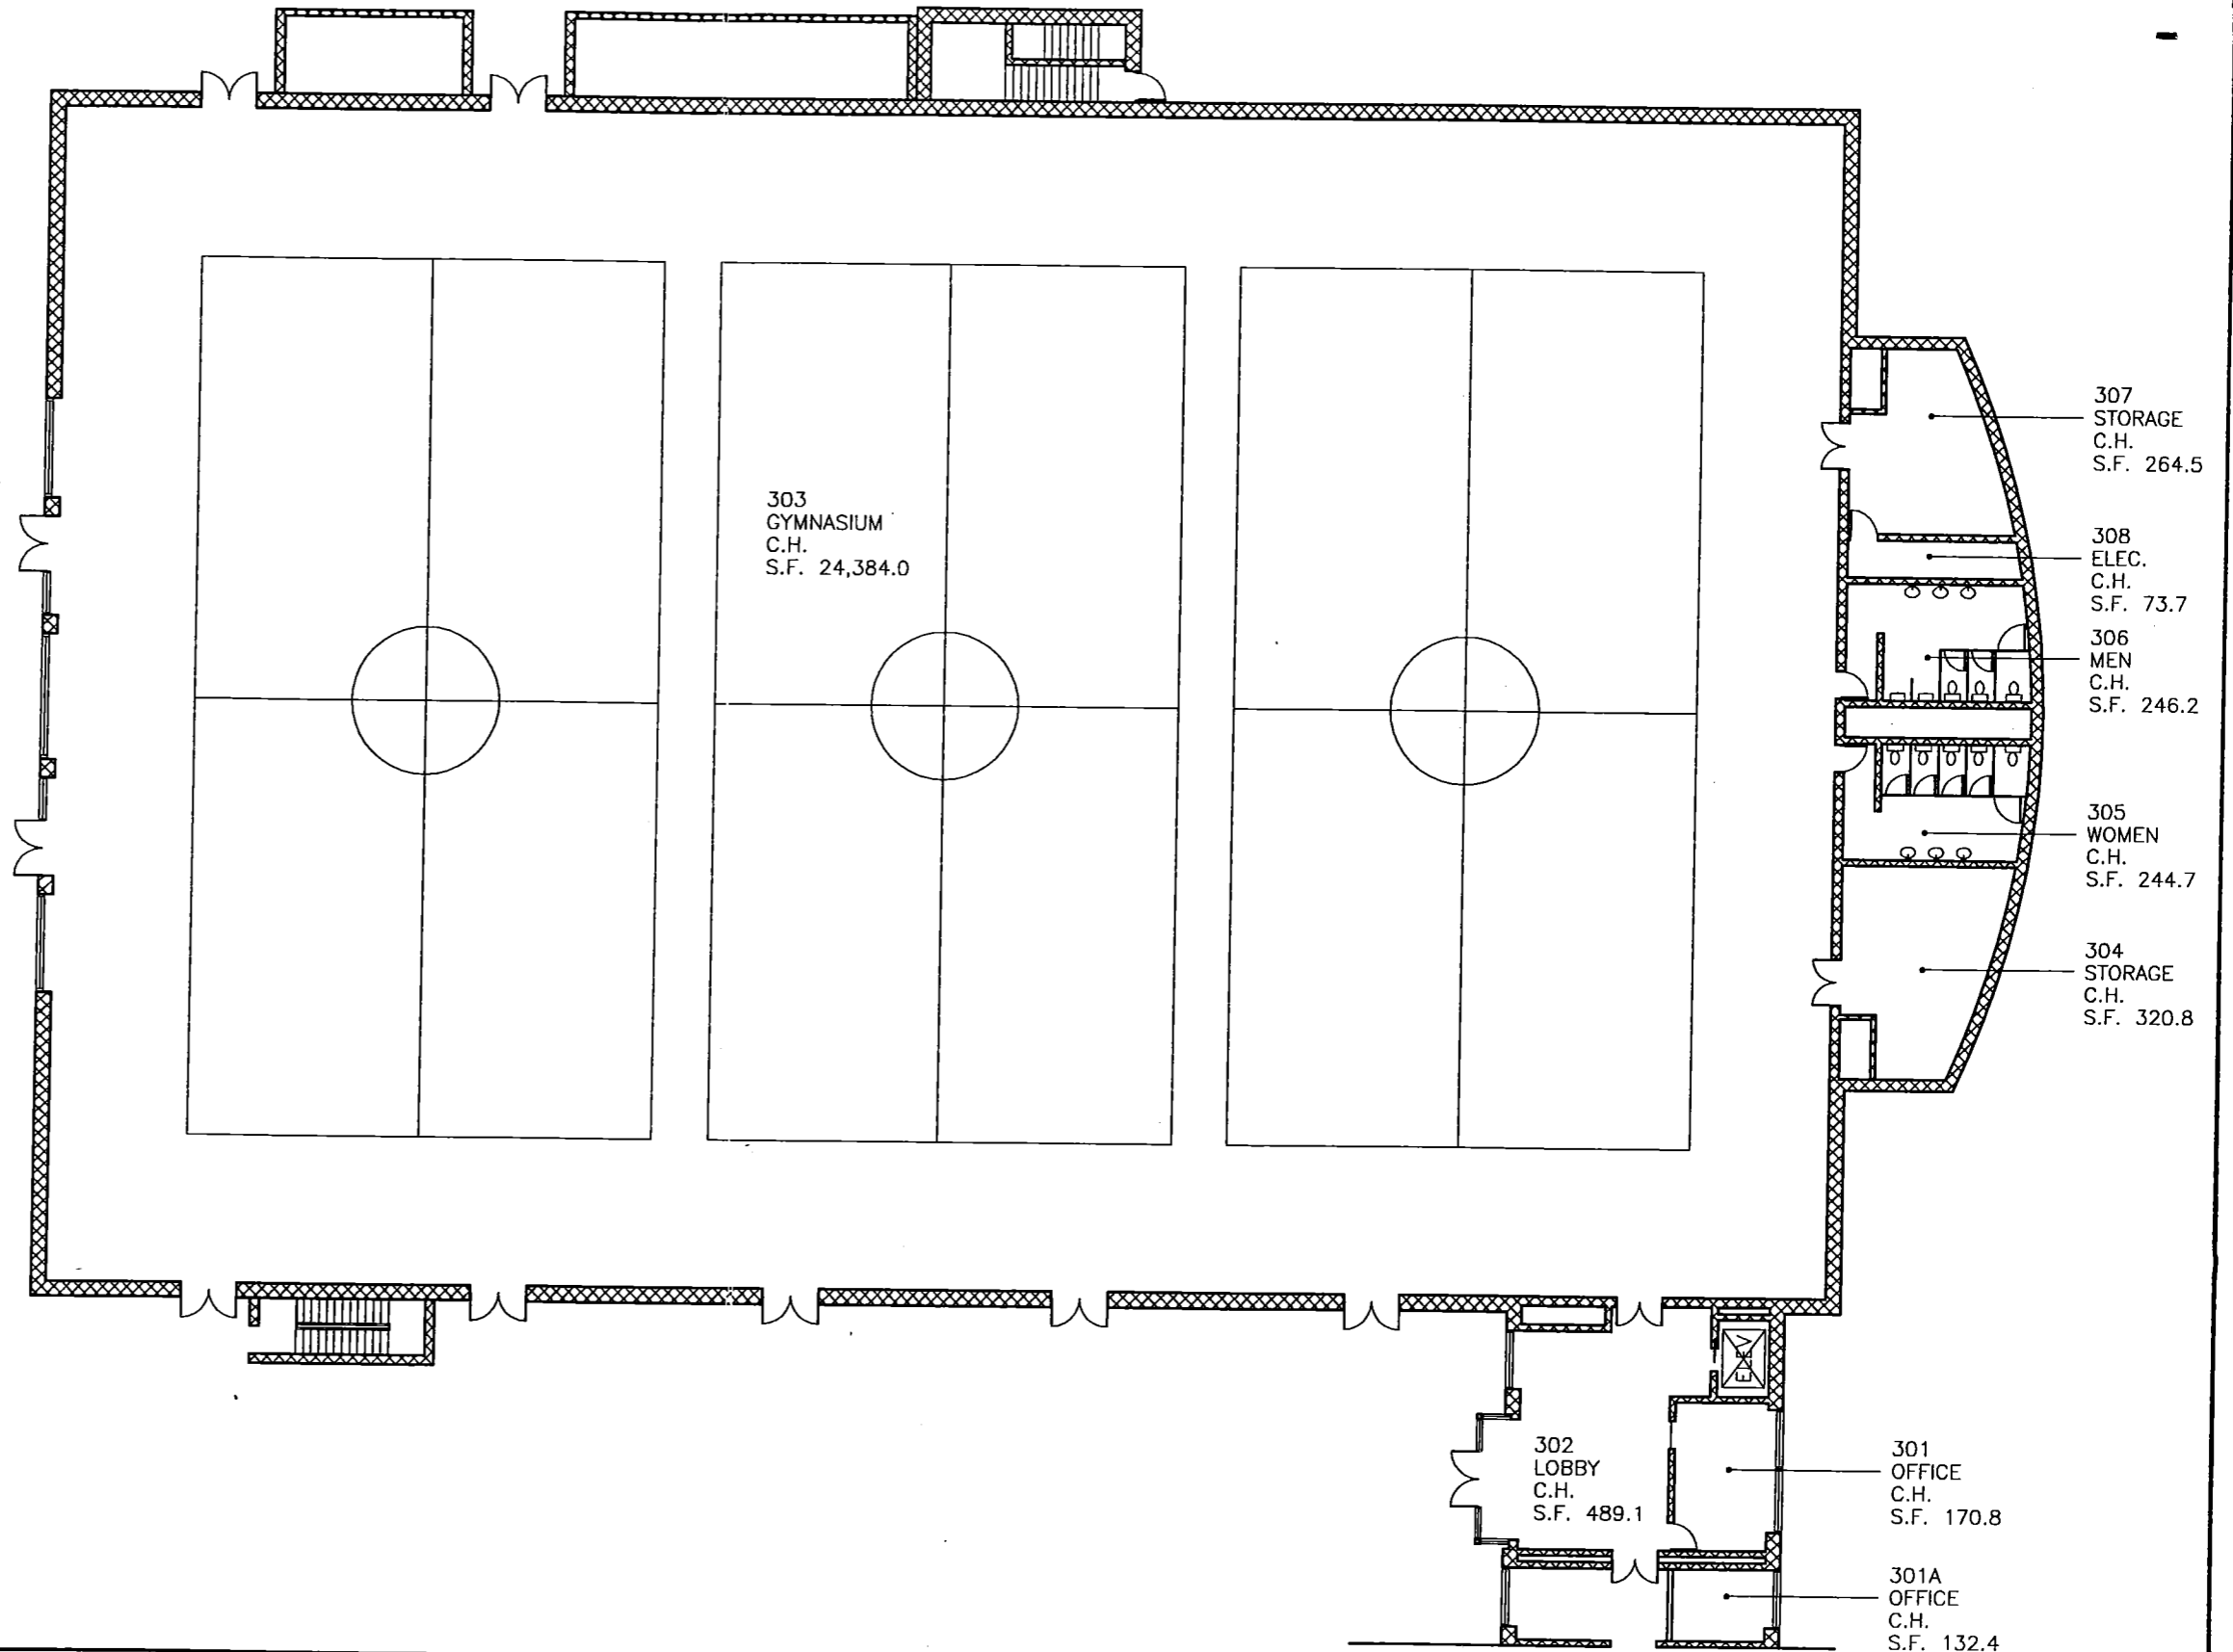
 


PARTITION LEGEND

-  MASONRY, BRICK, CONCRETE OR STONE CONSTRUCTION.
-  DRYWALL ON METAL OR WOOD STUD CONSTRUCTION.
-  WOOD PANELING ON METAL OR WOOD STUD CONSTRUCTION.
-  DEMOUNTABLE PARTITIONS.
-  WIRE ON WOOD STUD CONSTRUCTION.

(ALL PARTITION TYPES MAY OR MAY NOT BE FOUND ON DRAWING)



University of  
Scranton

DEPARTMENT OF  
PHYSICAL PLANT

BYRON RECREATION CENTER

FIRST FLOOR PLAN

PROJECT NO.:	-----
DESIGNED:	-----
DRAWN:	KRANICK
SCALE:	1" = 20'
DATE:	21 JAN, 1997

DRAWING NO.

742-001