


GENERAL NOTES:
 9'x20' FOOD SERVICE TENT IN CORNER, TWO FEET FROM WALLS.
 82, 6' DIAMETER DINNER TABLES, SPACED 11' APART (CENTER TO CENTER)
 10 SEATS PER TABLE = 820 SEATS

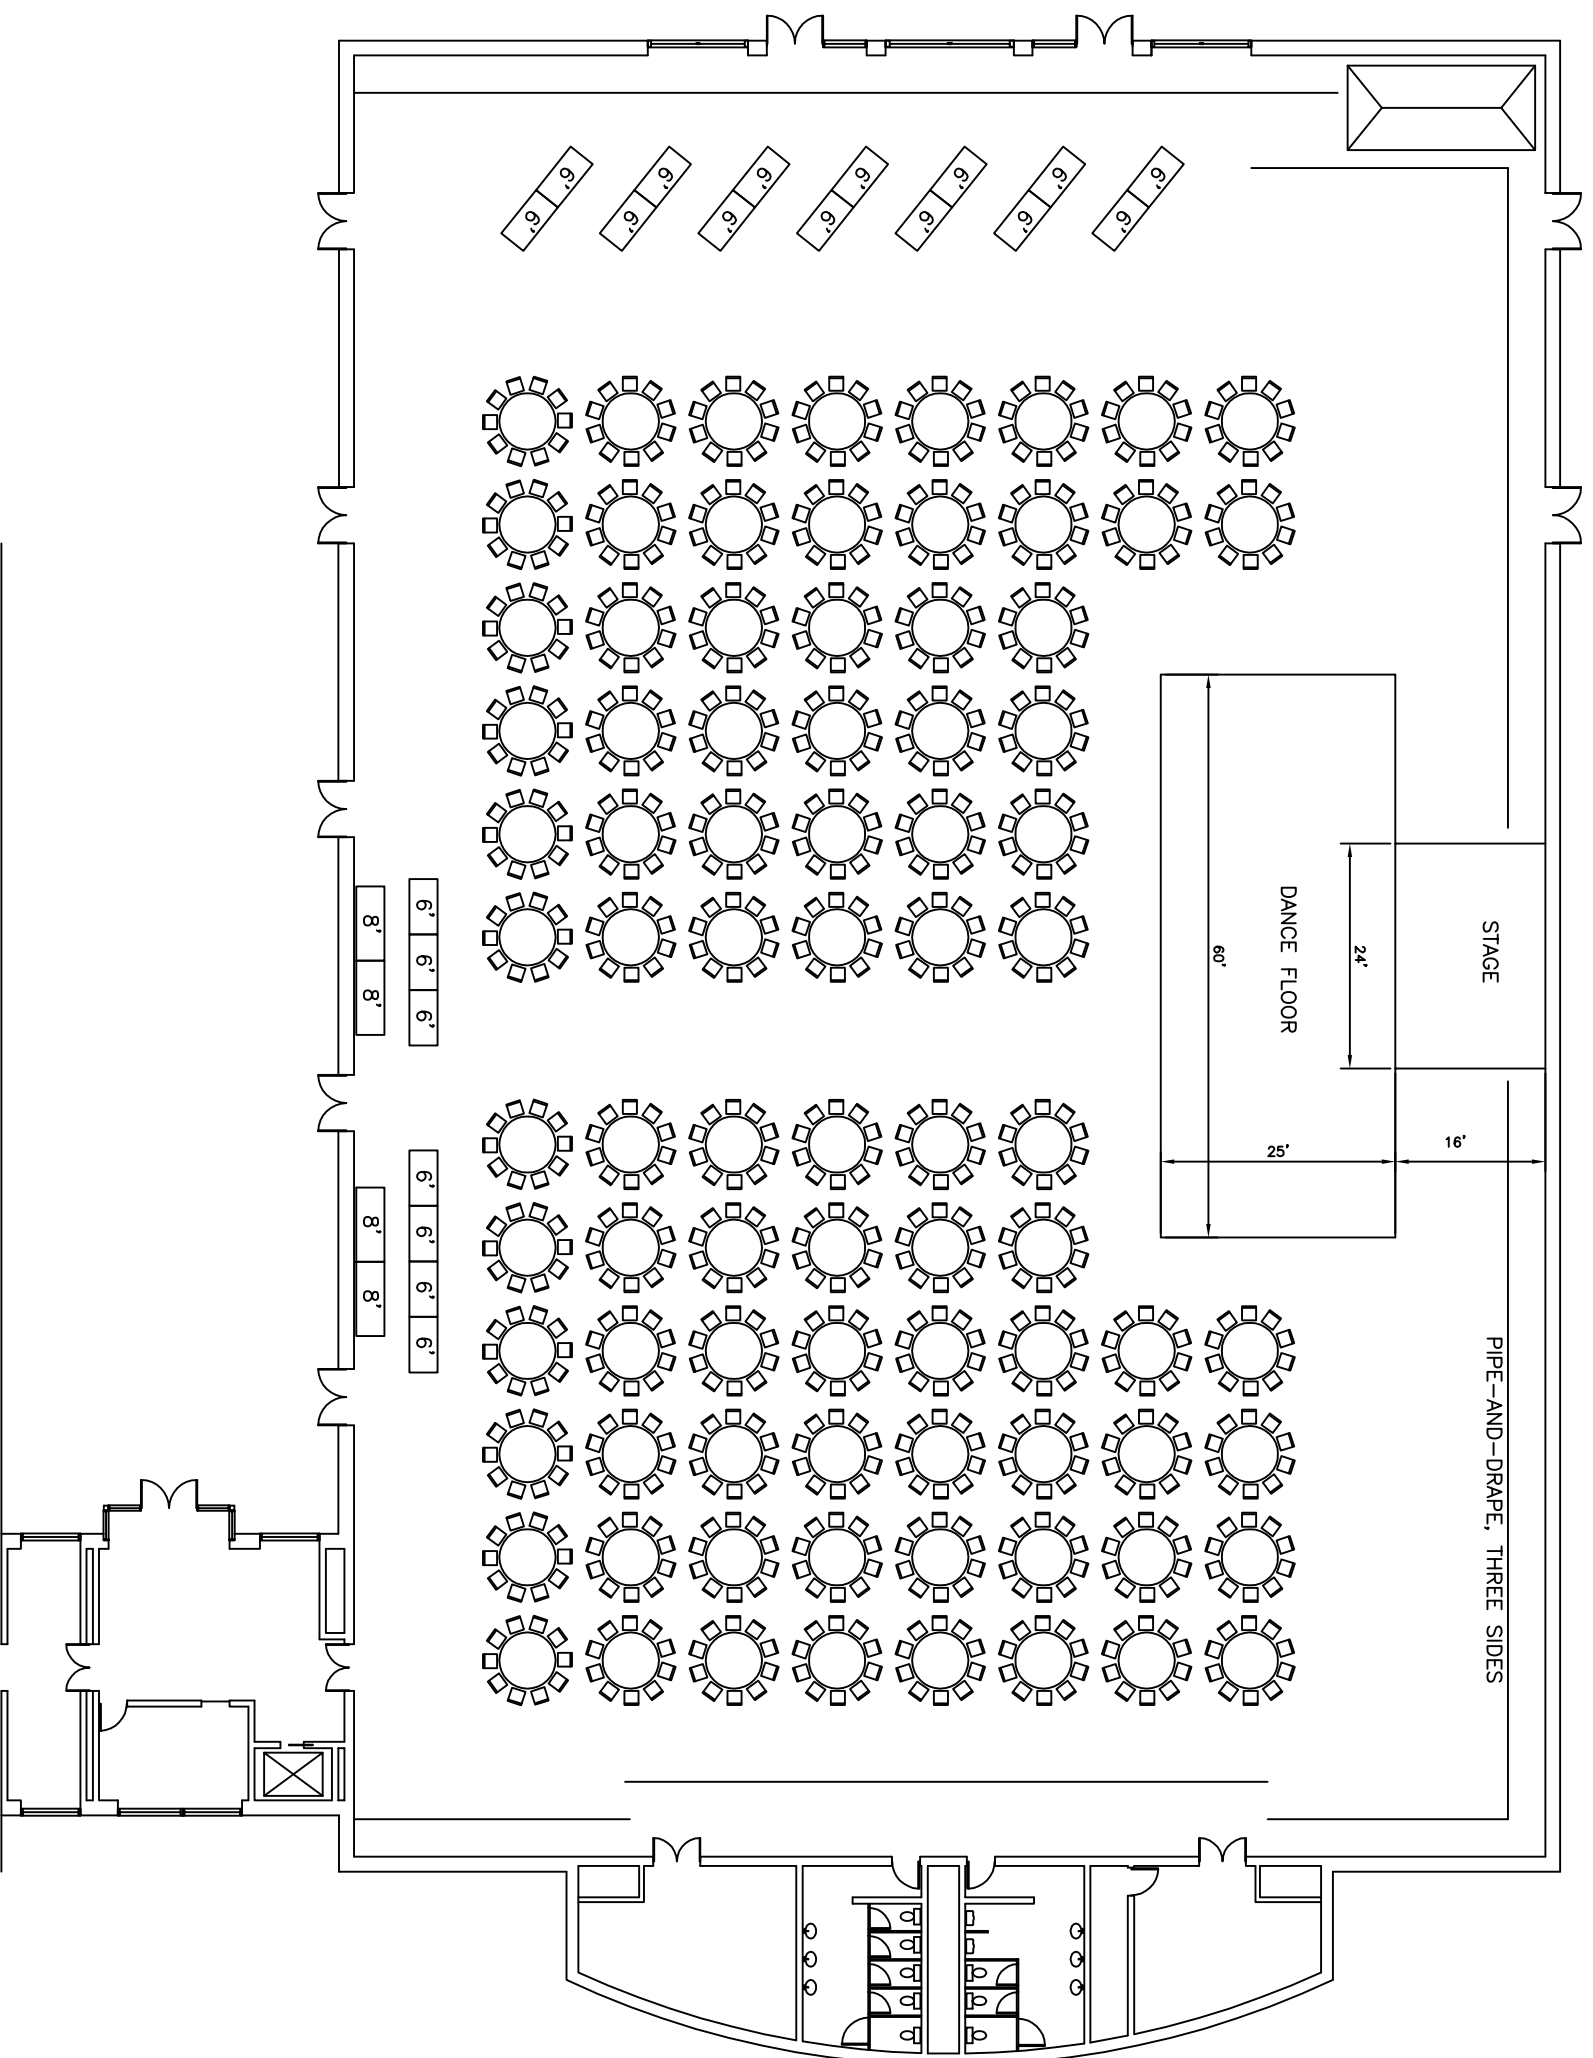

THE UNIVERSITY OF
SCRANTON
 A JESUIT UNIVERSITY

PHYSICAD PEANT
 DEPARTMENT
 SCRANTON, PA
 (570) 941-6267 PHONE
 (570) 941-5220 FAX

BYRON RECREATION CENTER
 FIRST FLOOR PLAN
 LAYOUT FOR REUNION EVENT

PROJECT NO.: -----
 DESIGNED: -----
 DRAWN: KRANICK
 SCALE: 1" = 20'
 DATE: 10 JAN, 2014

DRAWING NO.
 REUNION
 EVENT 2014