


GENERAL NOTES:

TOTAL ATTENDANT SEATING = 1004 CHAIRS IN SECTIONS AS SHOWN.
 (15) 72" ROUND TABLES (150 SEATS) AND (10) 60" ROUND TABLES (60 SEATS) FOR A TOTAL OF 230 SEATED.
 (12) 8' EXHIBITION TABLES AT PERIMETER OF DINING AREA.
 MAIN AISLE TO BE 8' WIDE. SIDE AISLES ARE 3'-8" WIDE.
 STAGE TO BE 16' X 40' WITH TWO SIDE STEPS UNITS.
 PODIUM, XX GREEN CELEBRANT CHAIRS (FROM ROCK HALL), 3 MICS
 20 CHAIRS FOR JESUITS AND MINISTERS NEAR STAGE
 CHOIR EQUIPPED WITH SOUND SHELLS, ORGAN, 4' X 4' RISER FOR CANTOR, 4 MICS (3 FOR CHOIR, ONE FOR CANTOR)
 GYMNASIUM CURTAIN TO BE DRAWN ON THIRD COURT (NEAREST REST ROOMS) TO ALLOW ROBING OF JESUITS AND MINISTERS

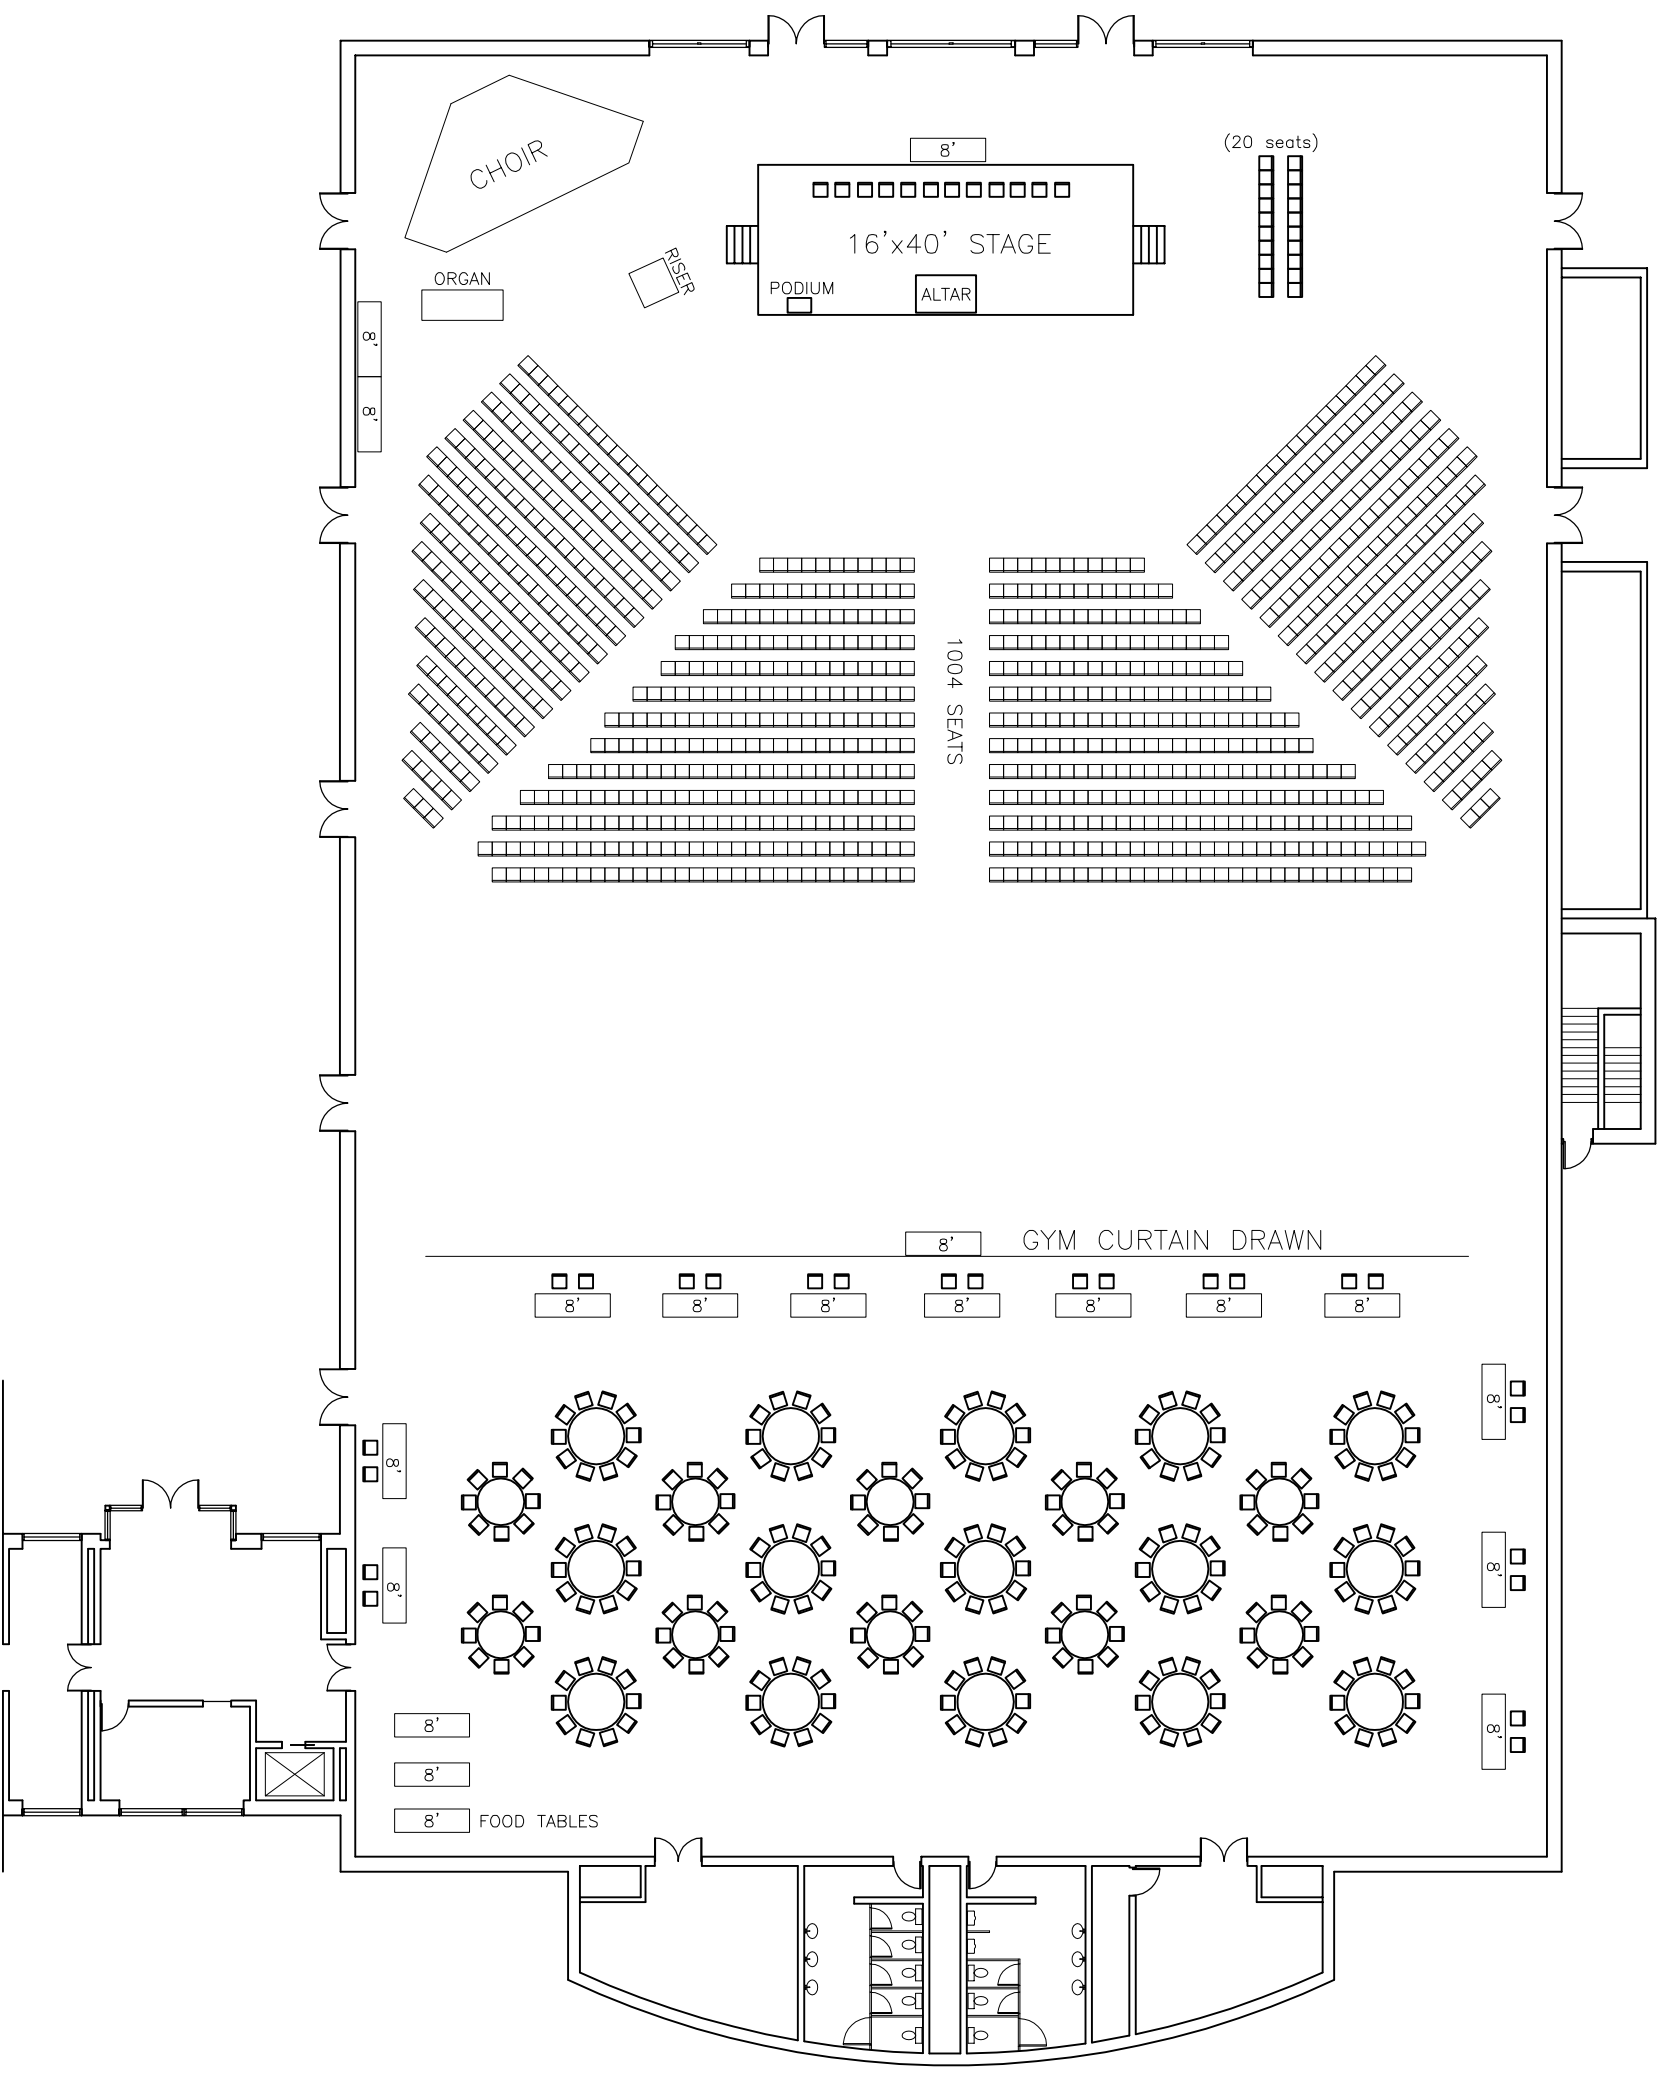

THE UNIVERSITY OF
SCRANTON
 A JESUIT UNIVERSITY

FACILITIES
 OPERATIONS
 DEPARTMENT
 SCRANTON, PA
 (570) 941-6267 PHONE
 (570) 941-6220 FAX

BYRON RECREATION CENTER

DIocese OF SCRANTON MASS & LUNCH - 2013

PROJECT NO.: -----
 DESIGNED: SAVAGE
 DRAWN: KRANICK
 SCALE: NONE
 DATE: 6 SEPT., 2013

DRAWING NO.
 DIocese OF
 SCRANTON
 MASS
 2013